



Drawings and specifications, as instruments of service, are the property of PMA Landscape Architects Ltd., the copyright in the same being reserved to them. No reproduction may be made without the permission of PMA Landscape Architects Ltd.

The contractor is to verify dimensions and data noted herein with conditions on the site and is held responsible for reporting discrepancies to PMA Landscape Architects Ltd. for adjustment. No variations or modifications to work shown shall be implemented without prior written approval from PMA Landscape Architects Ltd.



Do not scale drawings.

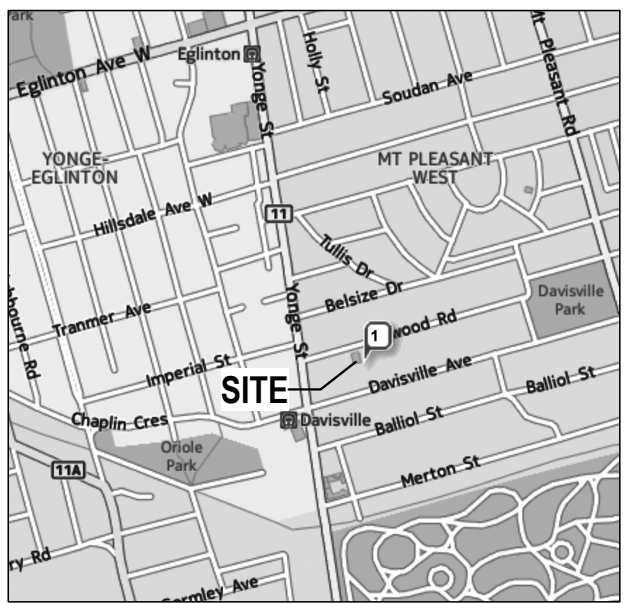

Key Plan

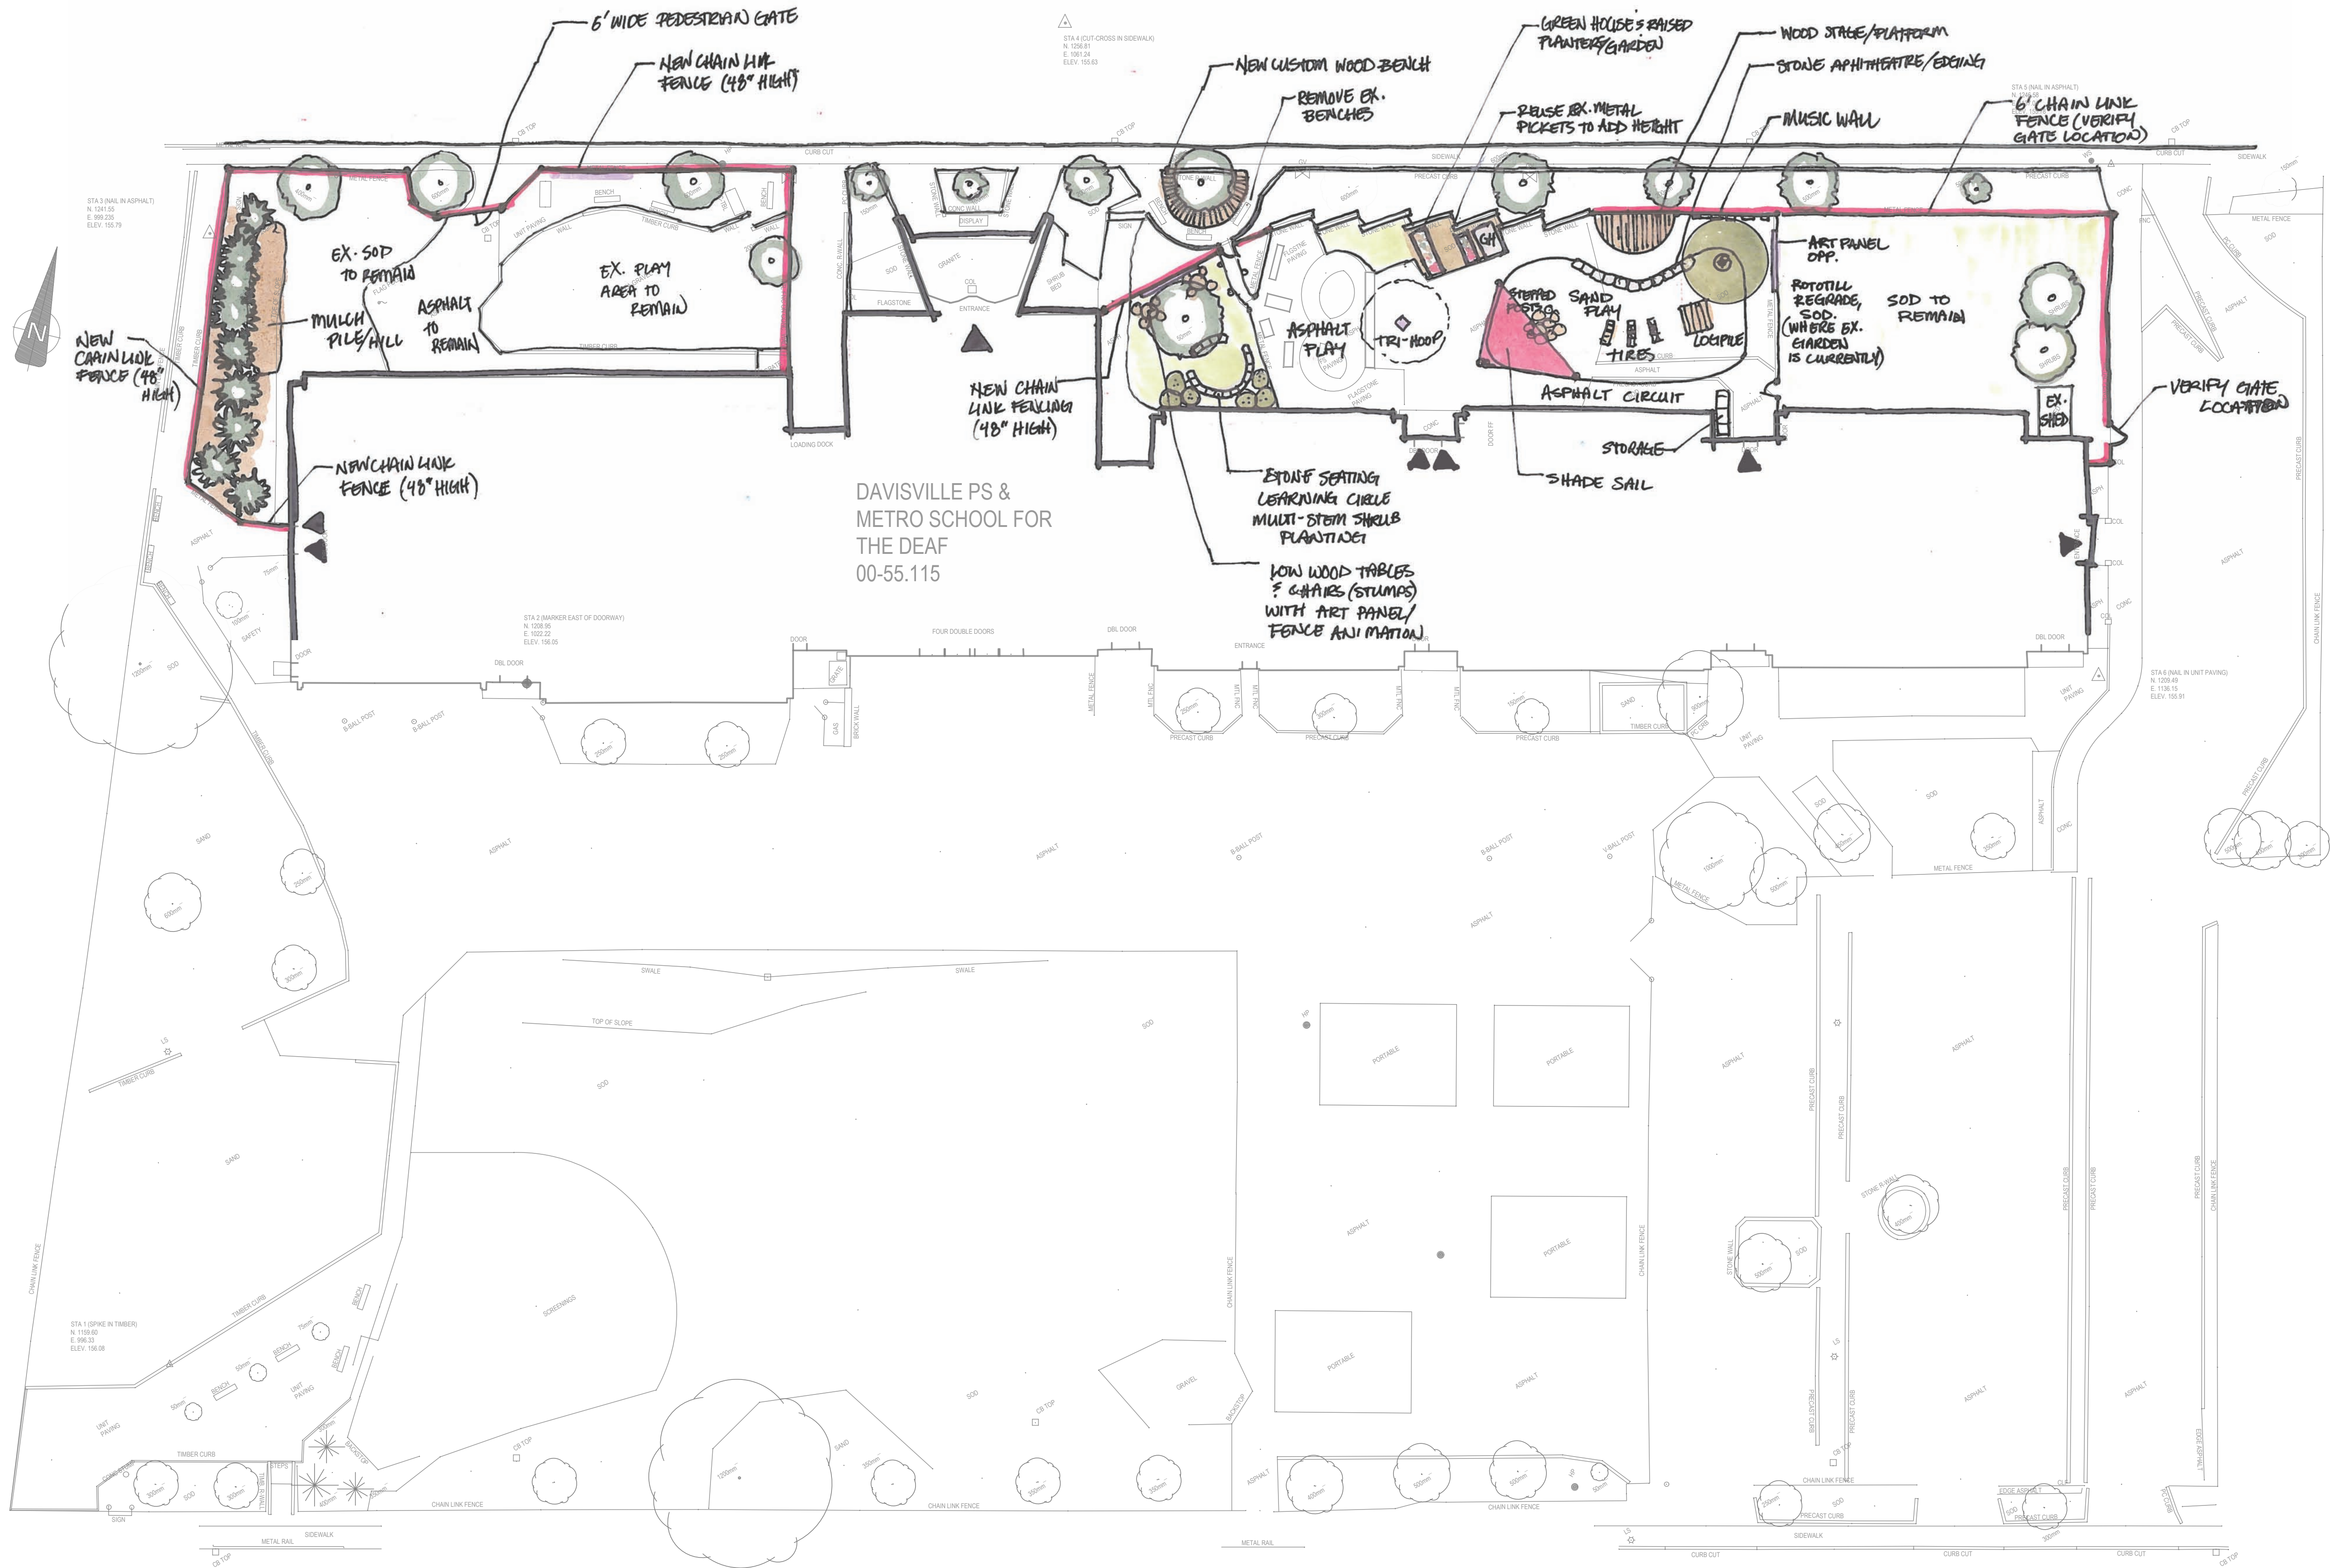

number	description	date	by
1	XXX	MAR XX '14	XX

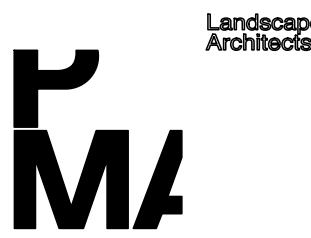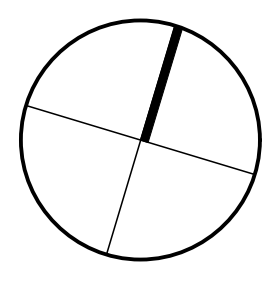

224 Wallace Avenue, Suite 201  
Toronto, Ontario M6H 1V7  
Tel: 416 238 9818 Fax: 416 238 1310  
design@pmlarch.ca

**Davisville J.S.**  
43 Millwood Road  
Toronto, ON

**Landscape Plan**

scale	1:250	project no.	
design	FL		14004
drawn	XX		
checked			
date	MAR '14		
issued			L-1